
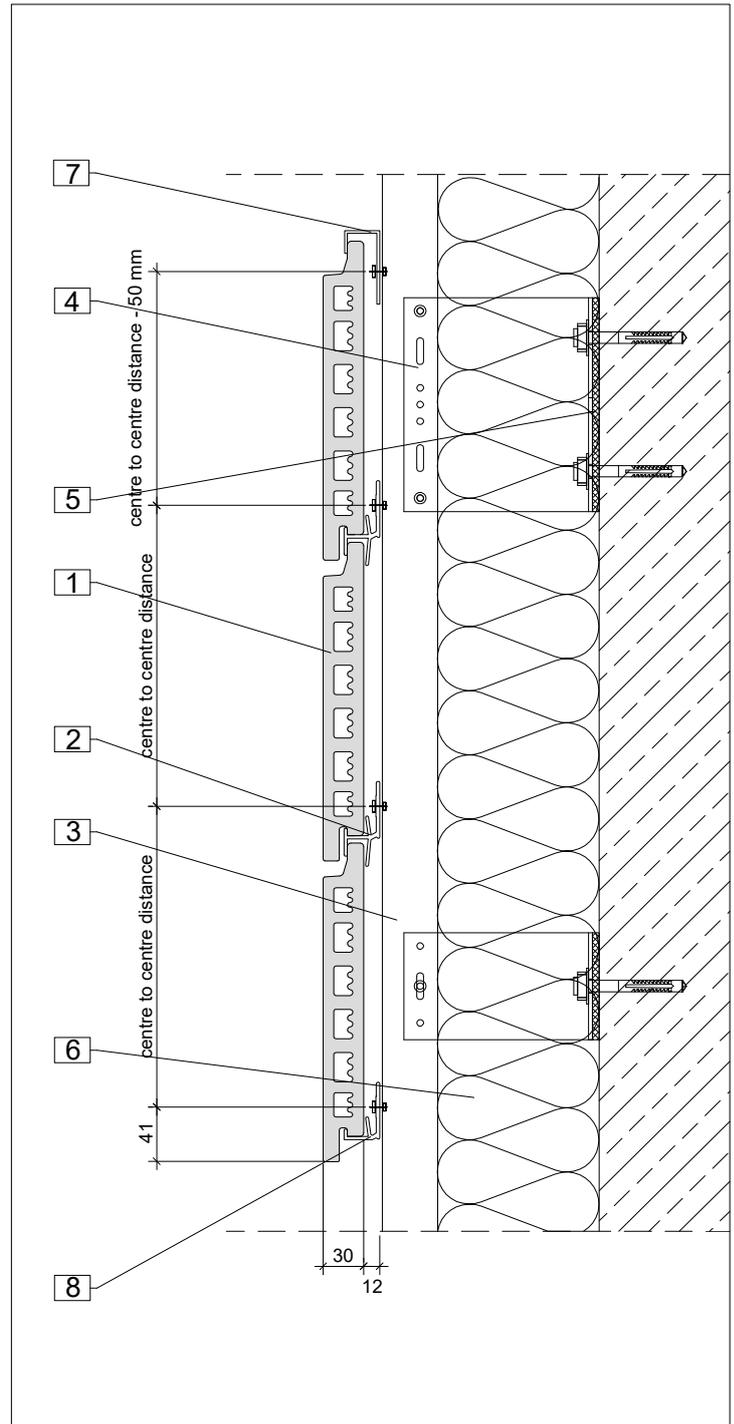
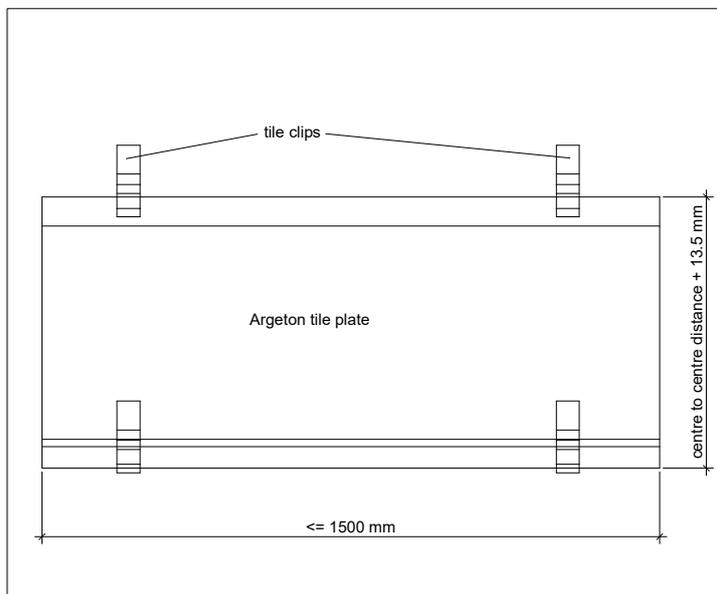


Dimensions of the system

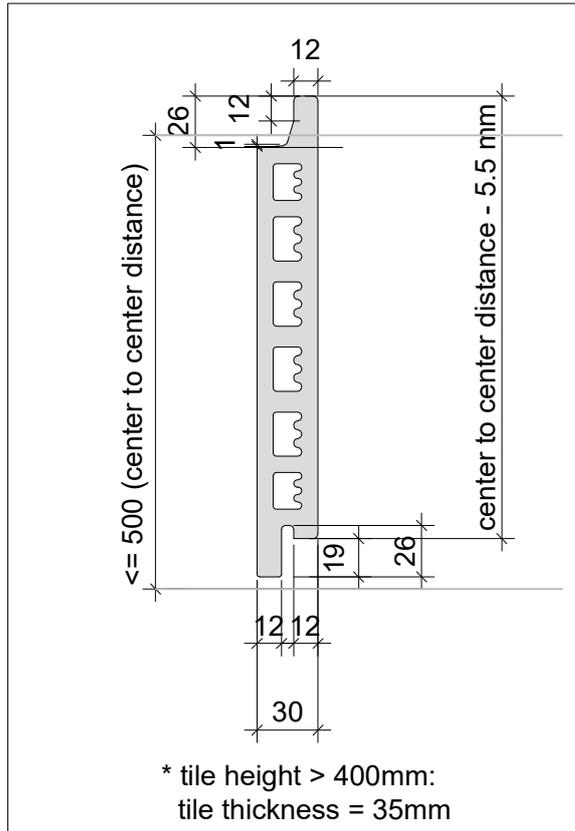

- | | |
|--------------------------------|----------------|
| 1. Argeton tile plate | 6. Insulation |
| 2. Middle clip | 7. Top clip |
| 3. Aluminium profile, vertical | 8. Bottom clip |
| 4. Aluminium cleat | |
| 5. Thermal separation | |