


## Lintel section with anti-glare shield - option 1

08/2019

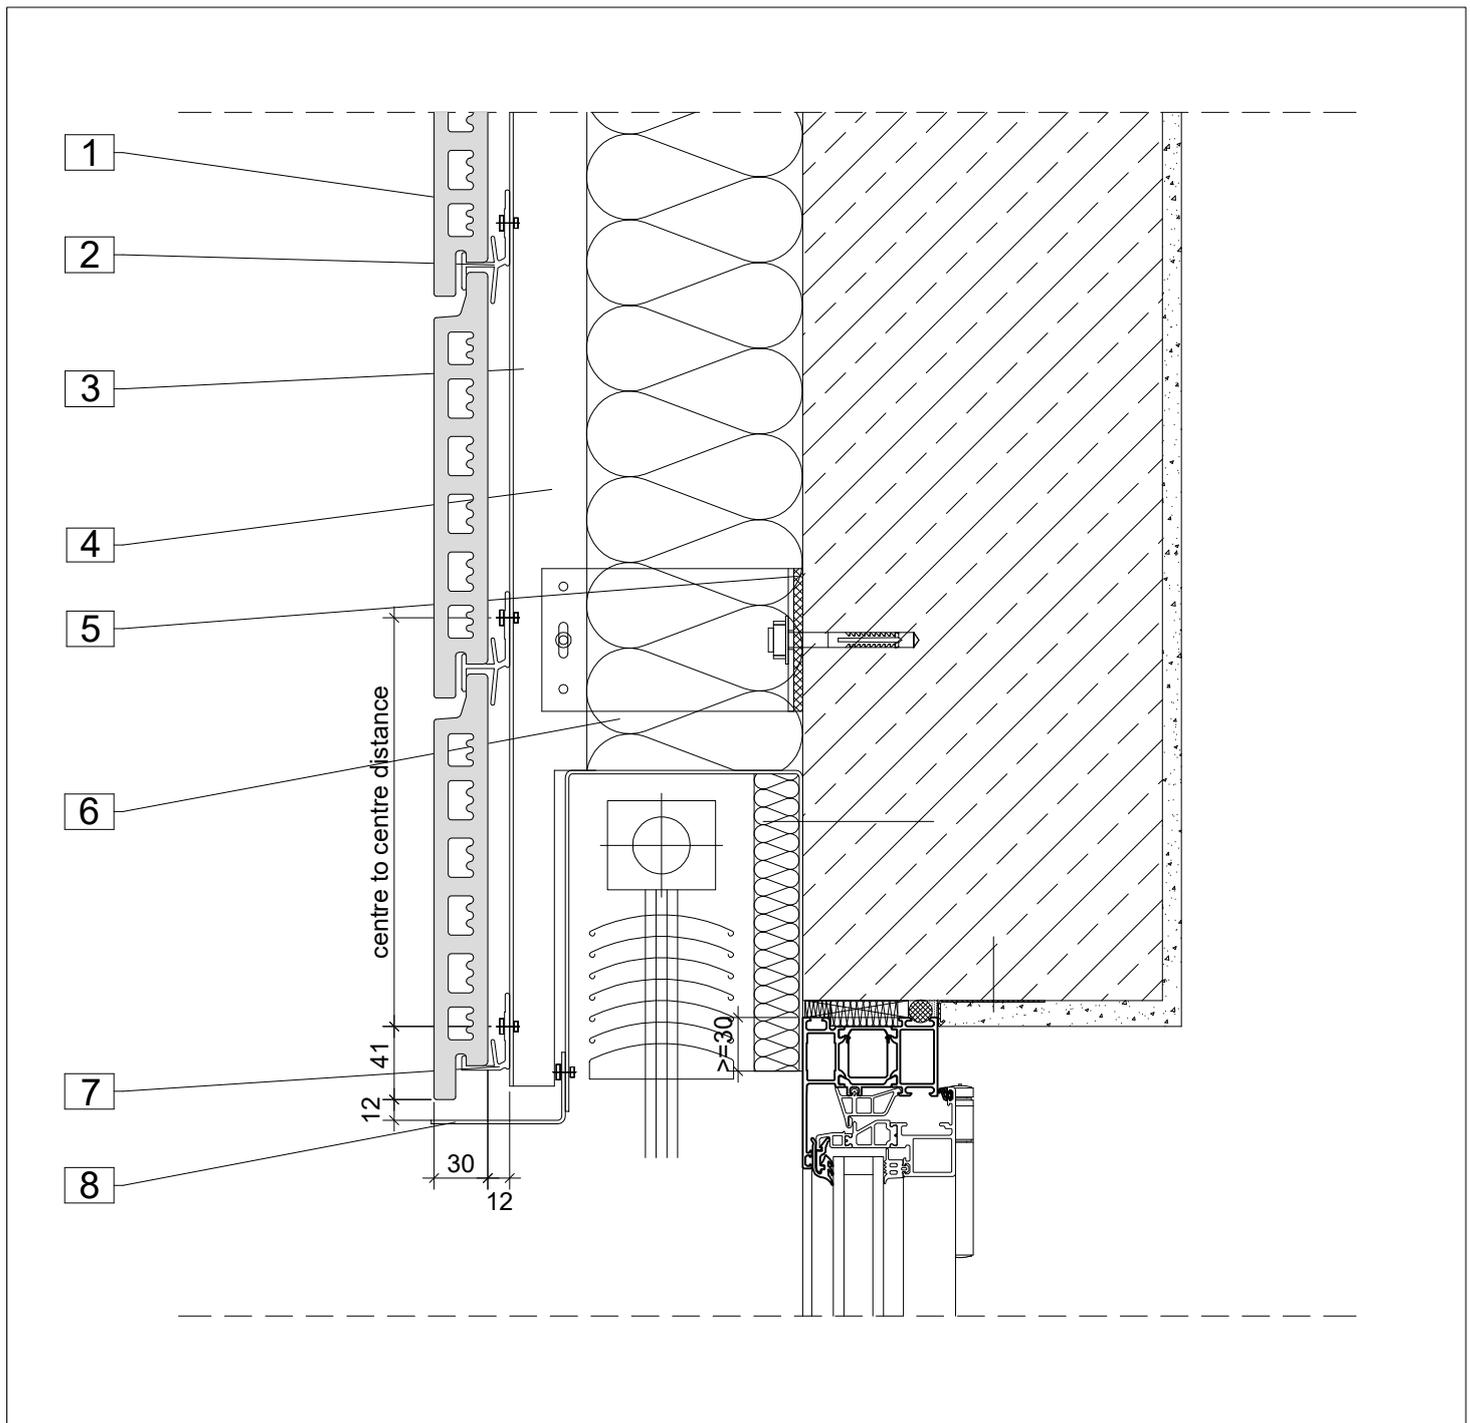

- |                                |                  |
|--------------------------------|------------------|
| 1. Argeton tile plate          | 6. Insulation    |
| 2. Middle clip                 | 7. Bottom clip   |
| 3. Aluminium profile, vertical | 8. Sheet, canted |
| 4. Aluminium cleat             |                  |
| 5. Thermal separation          |                  |

**Notes**

The details shown are simplified technical suggestions. The planning and realisation of the facade design are carried out building-specifically and in particular cases are to be adapted to the country building codes and guidelines.